


**Waukesha
Water
Utility**

115 Delafield Street
Waukesha, WI 53188
Phone 262-521-5272
Fax 262-521-5265

REVISIONS

description	by	date

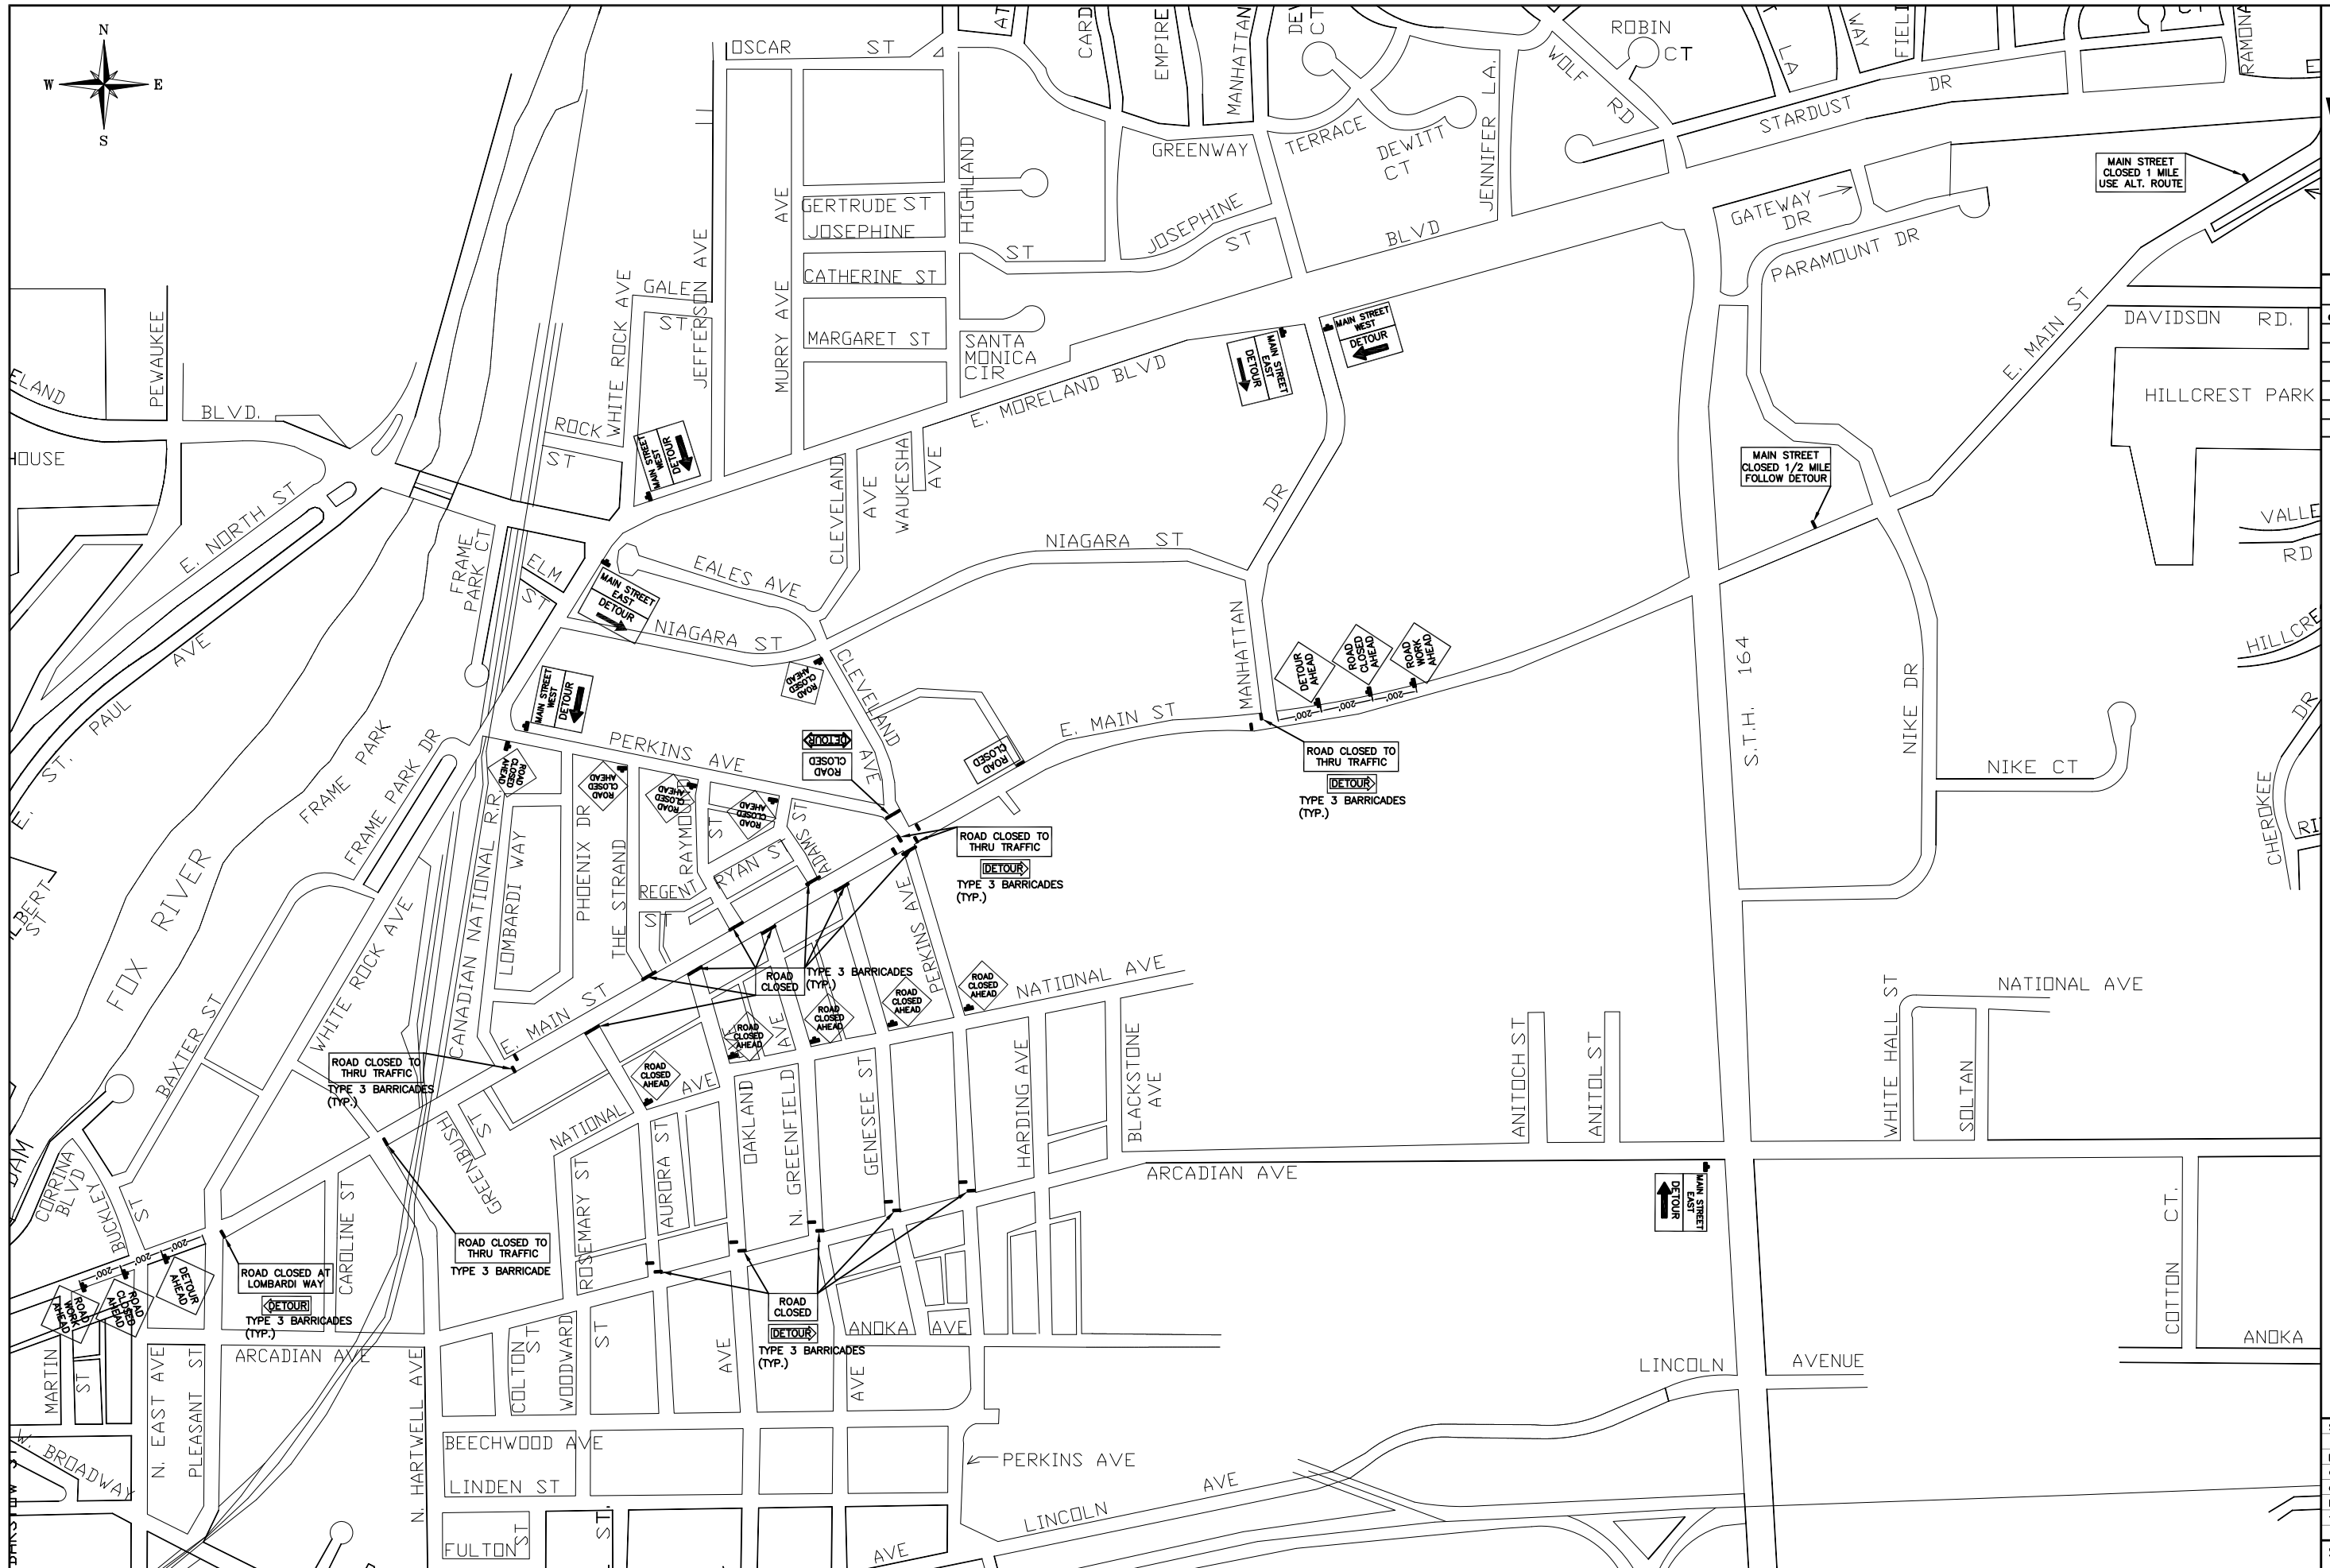

Traffic Control Plan - PERKINS AVE. CLOSED

E. MAIN STREET

FROM: LOMBARDI WAY
TO: MANHATTAN DRIVE

SCALE: 1" = NTS

DATE: 1-31-2019

drawn by : TAK

checked : CJW

project : GLCD0011

file : /MAIN/2019/E. MAIN ST

SHEET 98 of 100